




Elevation D

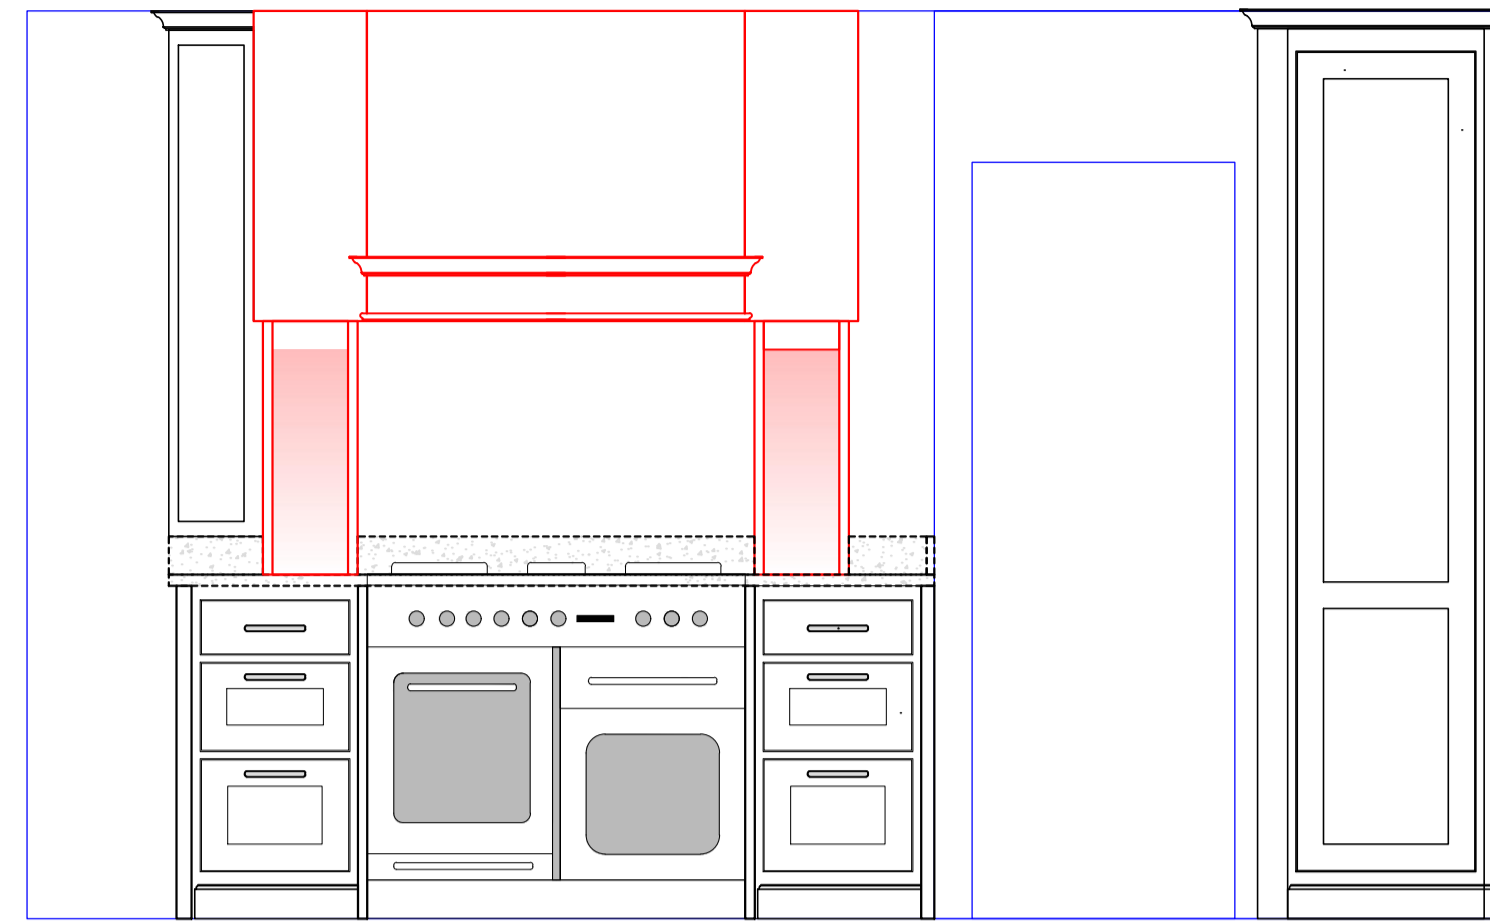

Elevation C

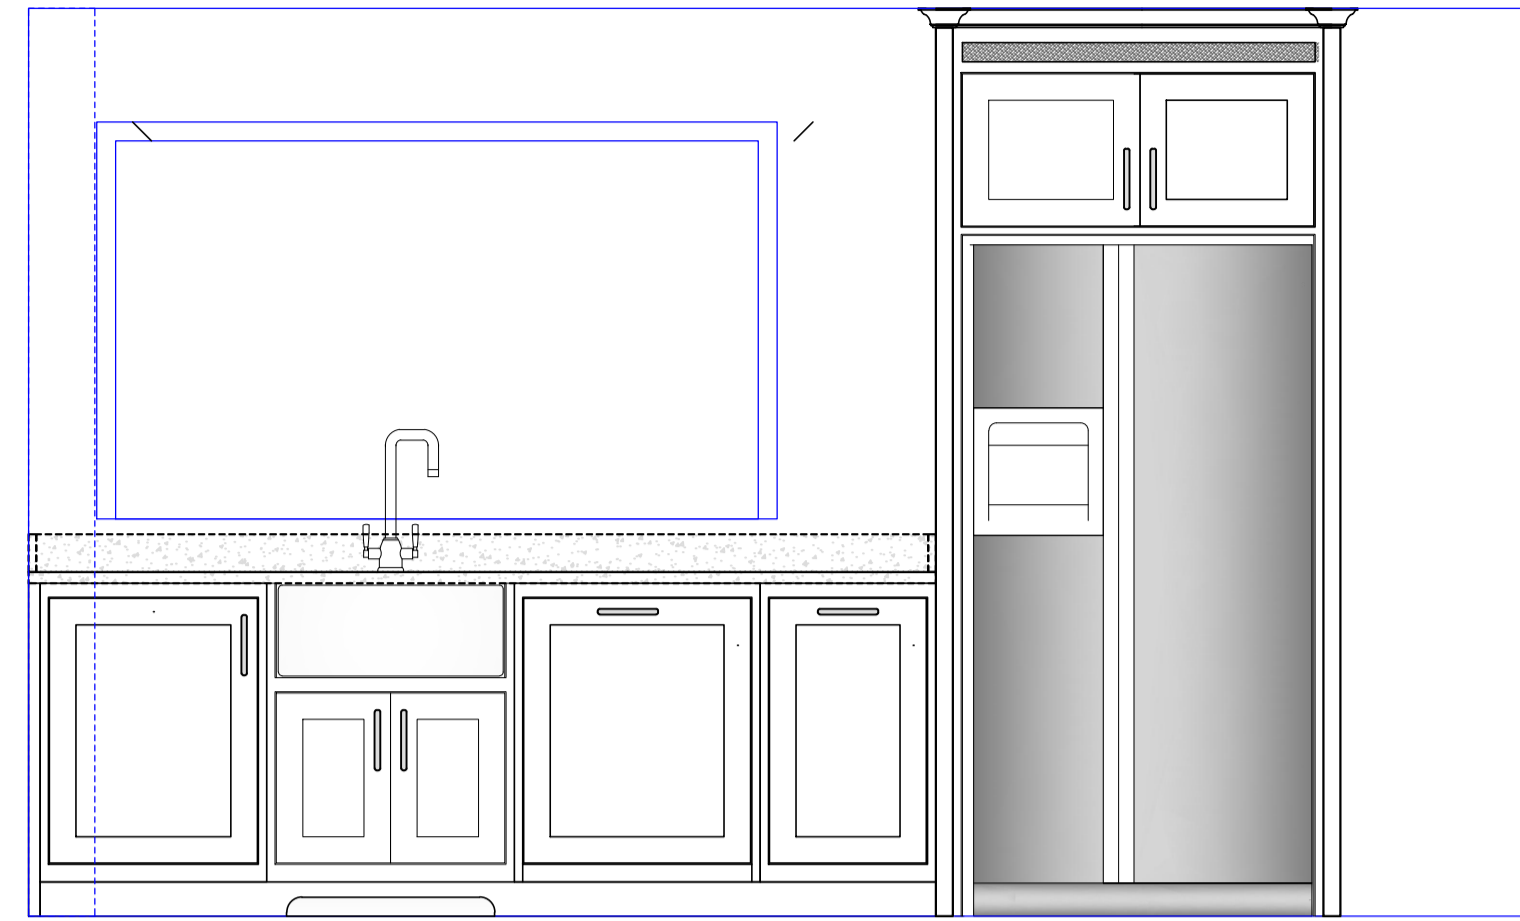


Elevation D

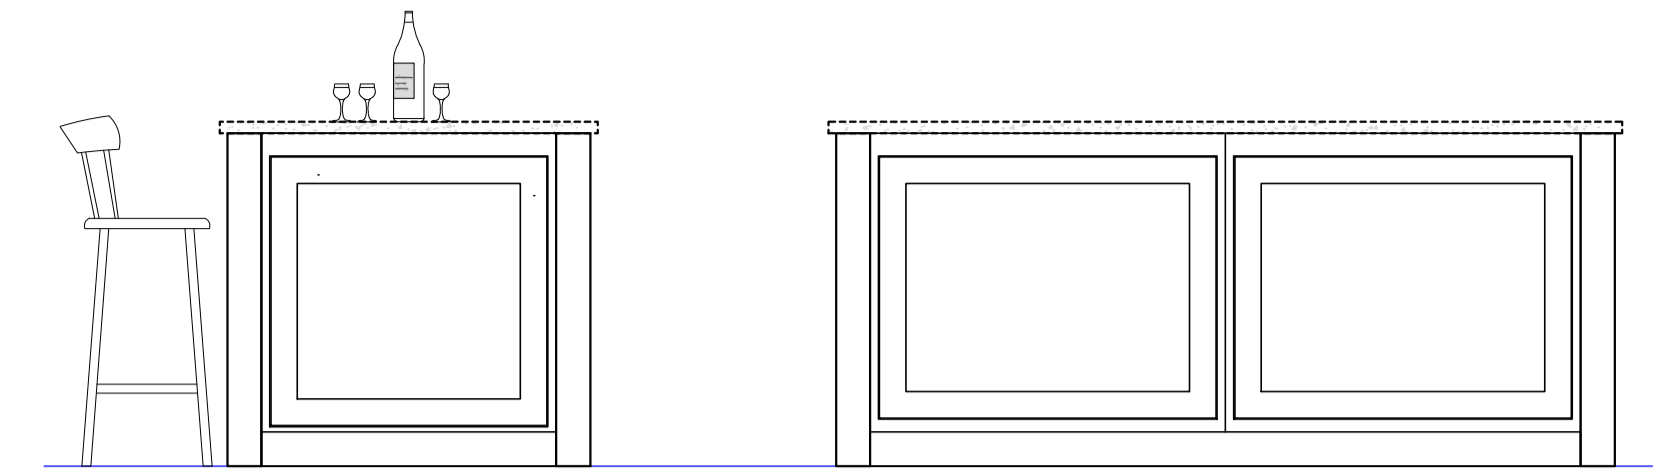


Elevation C

Elevation D

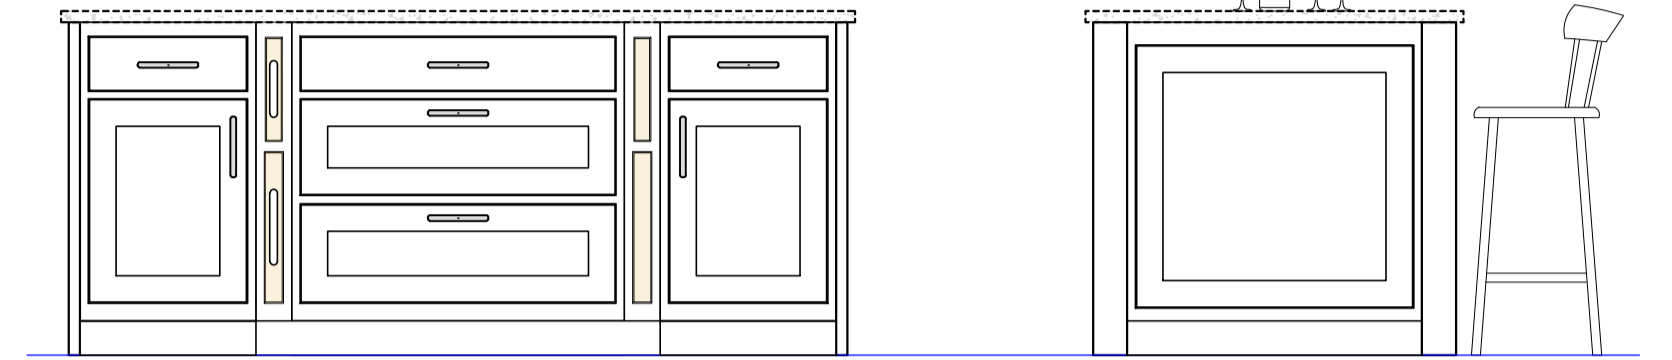

Elevation B


Elevation A

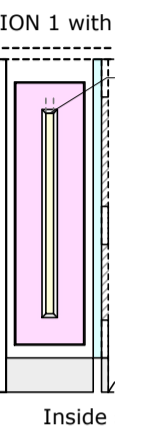



Side



Utility Room

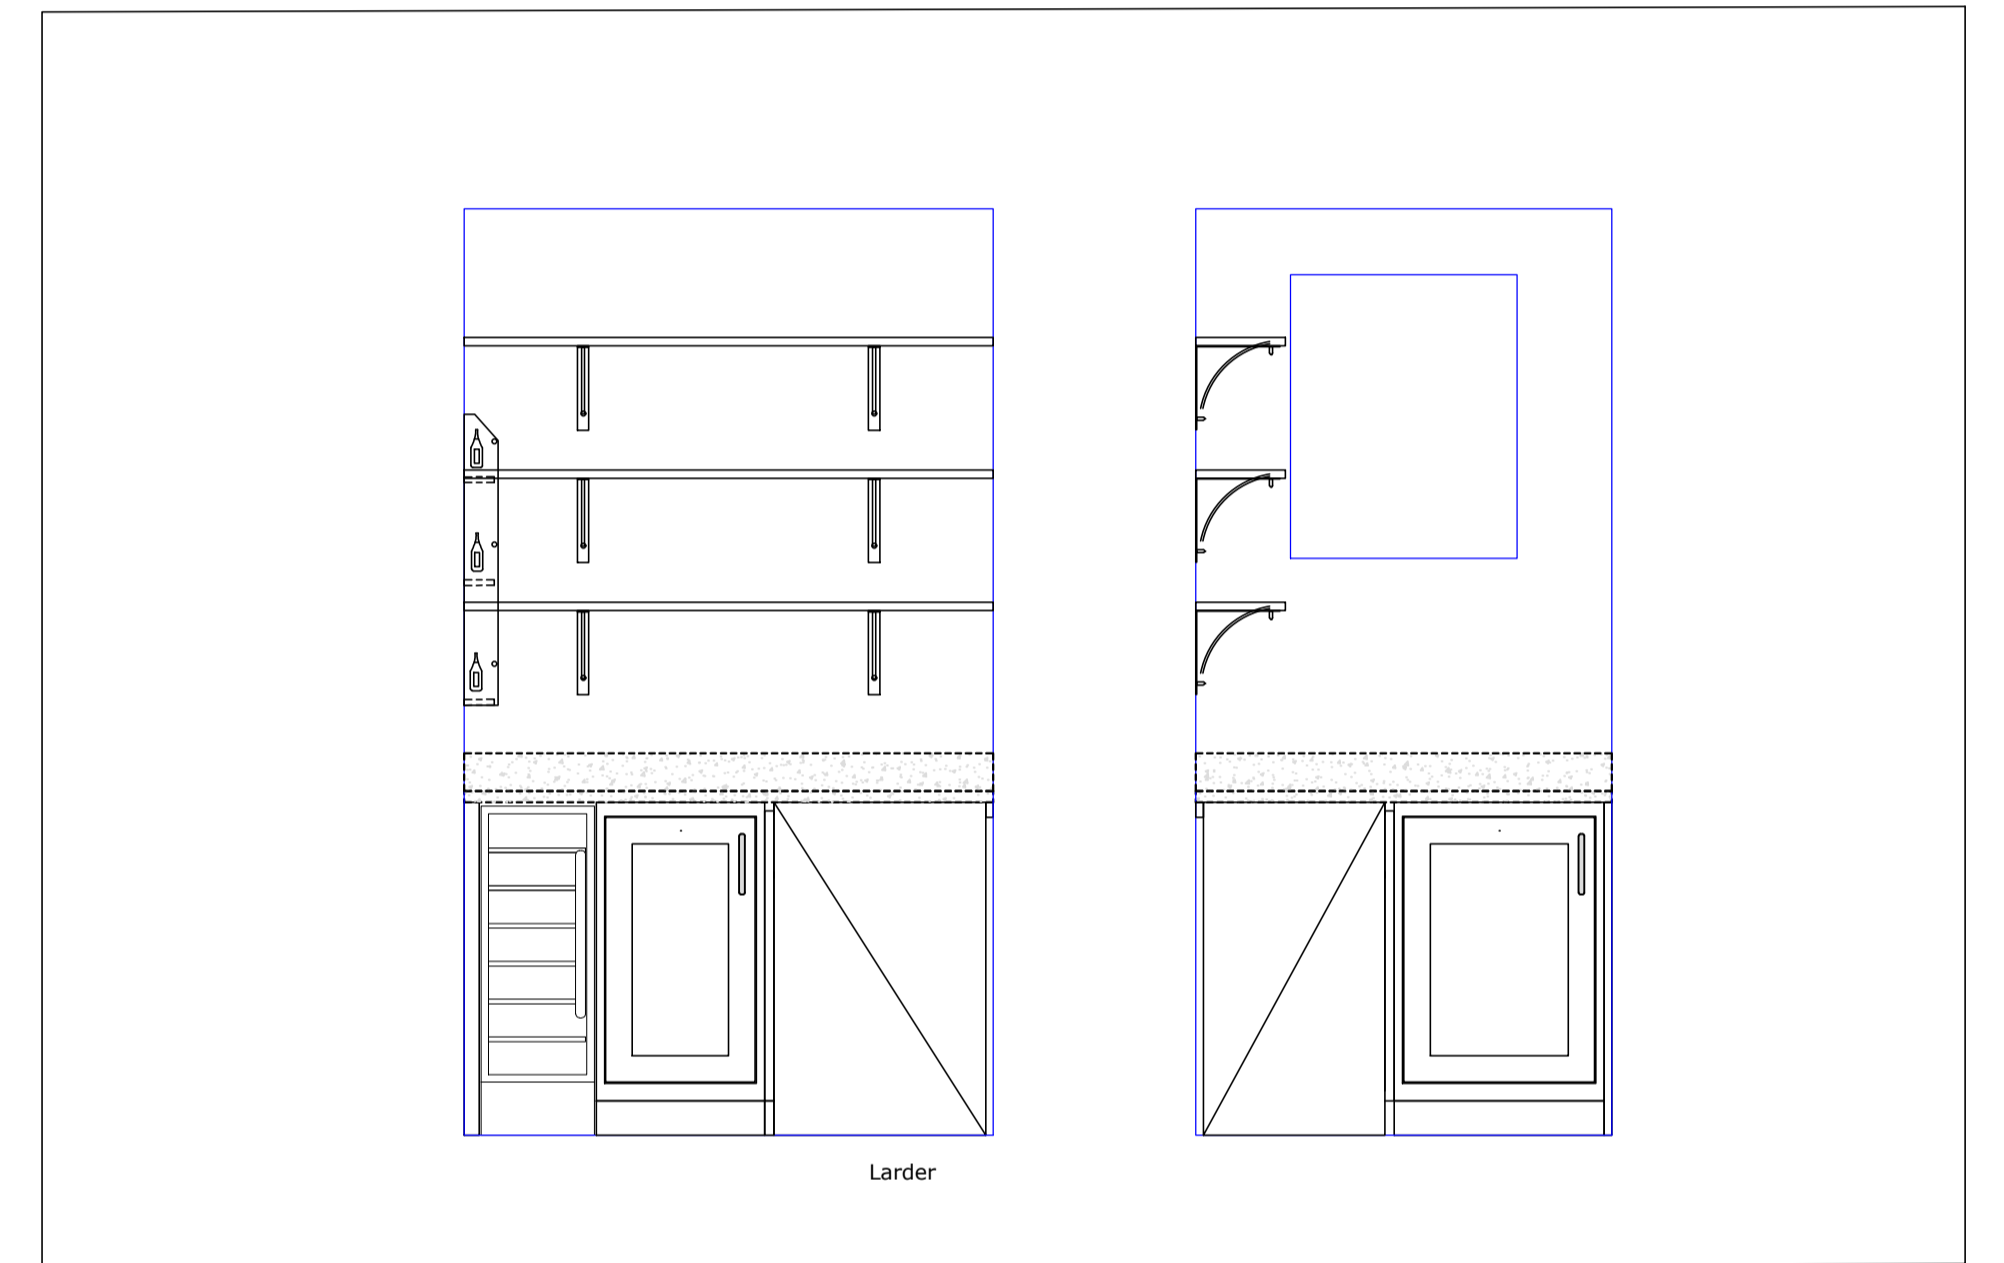

Larder

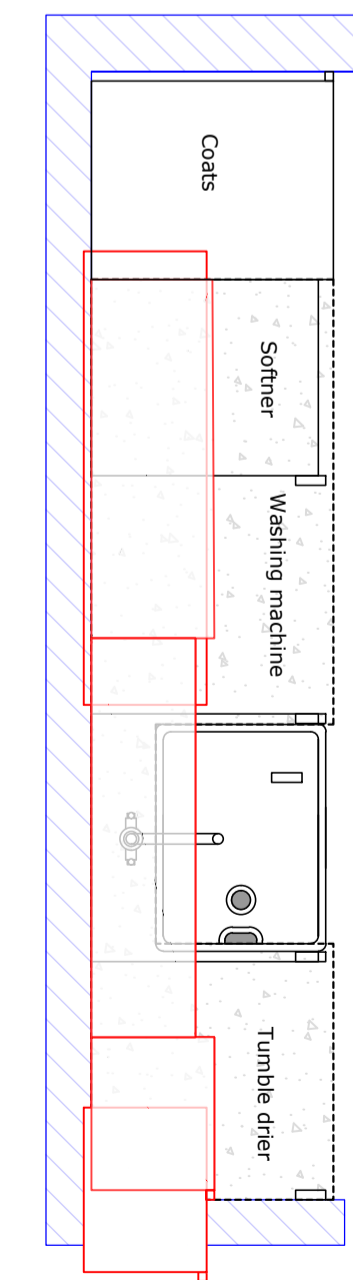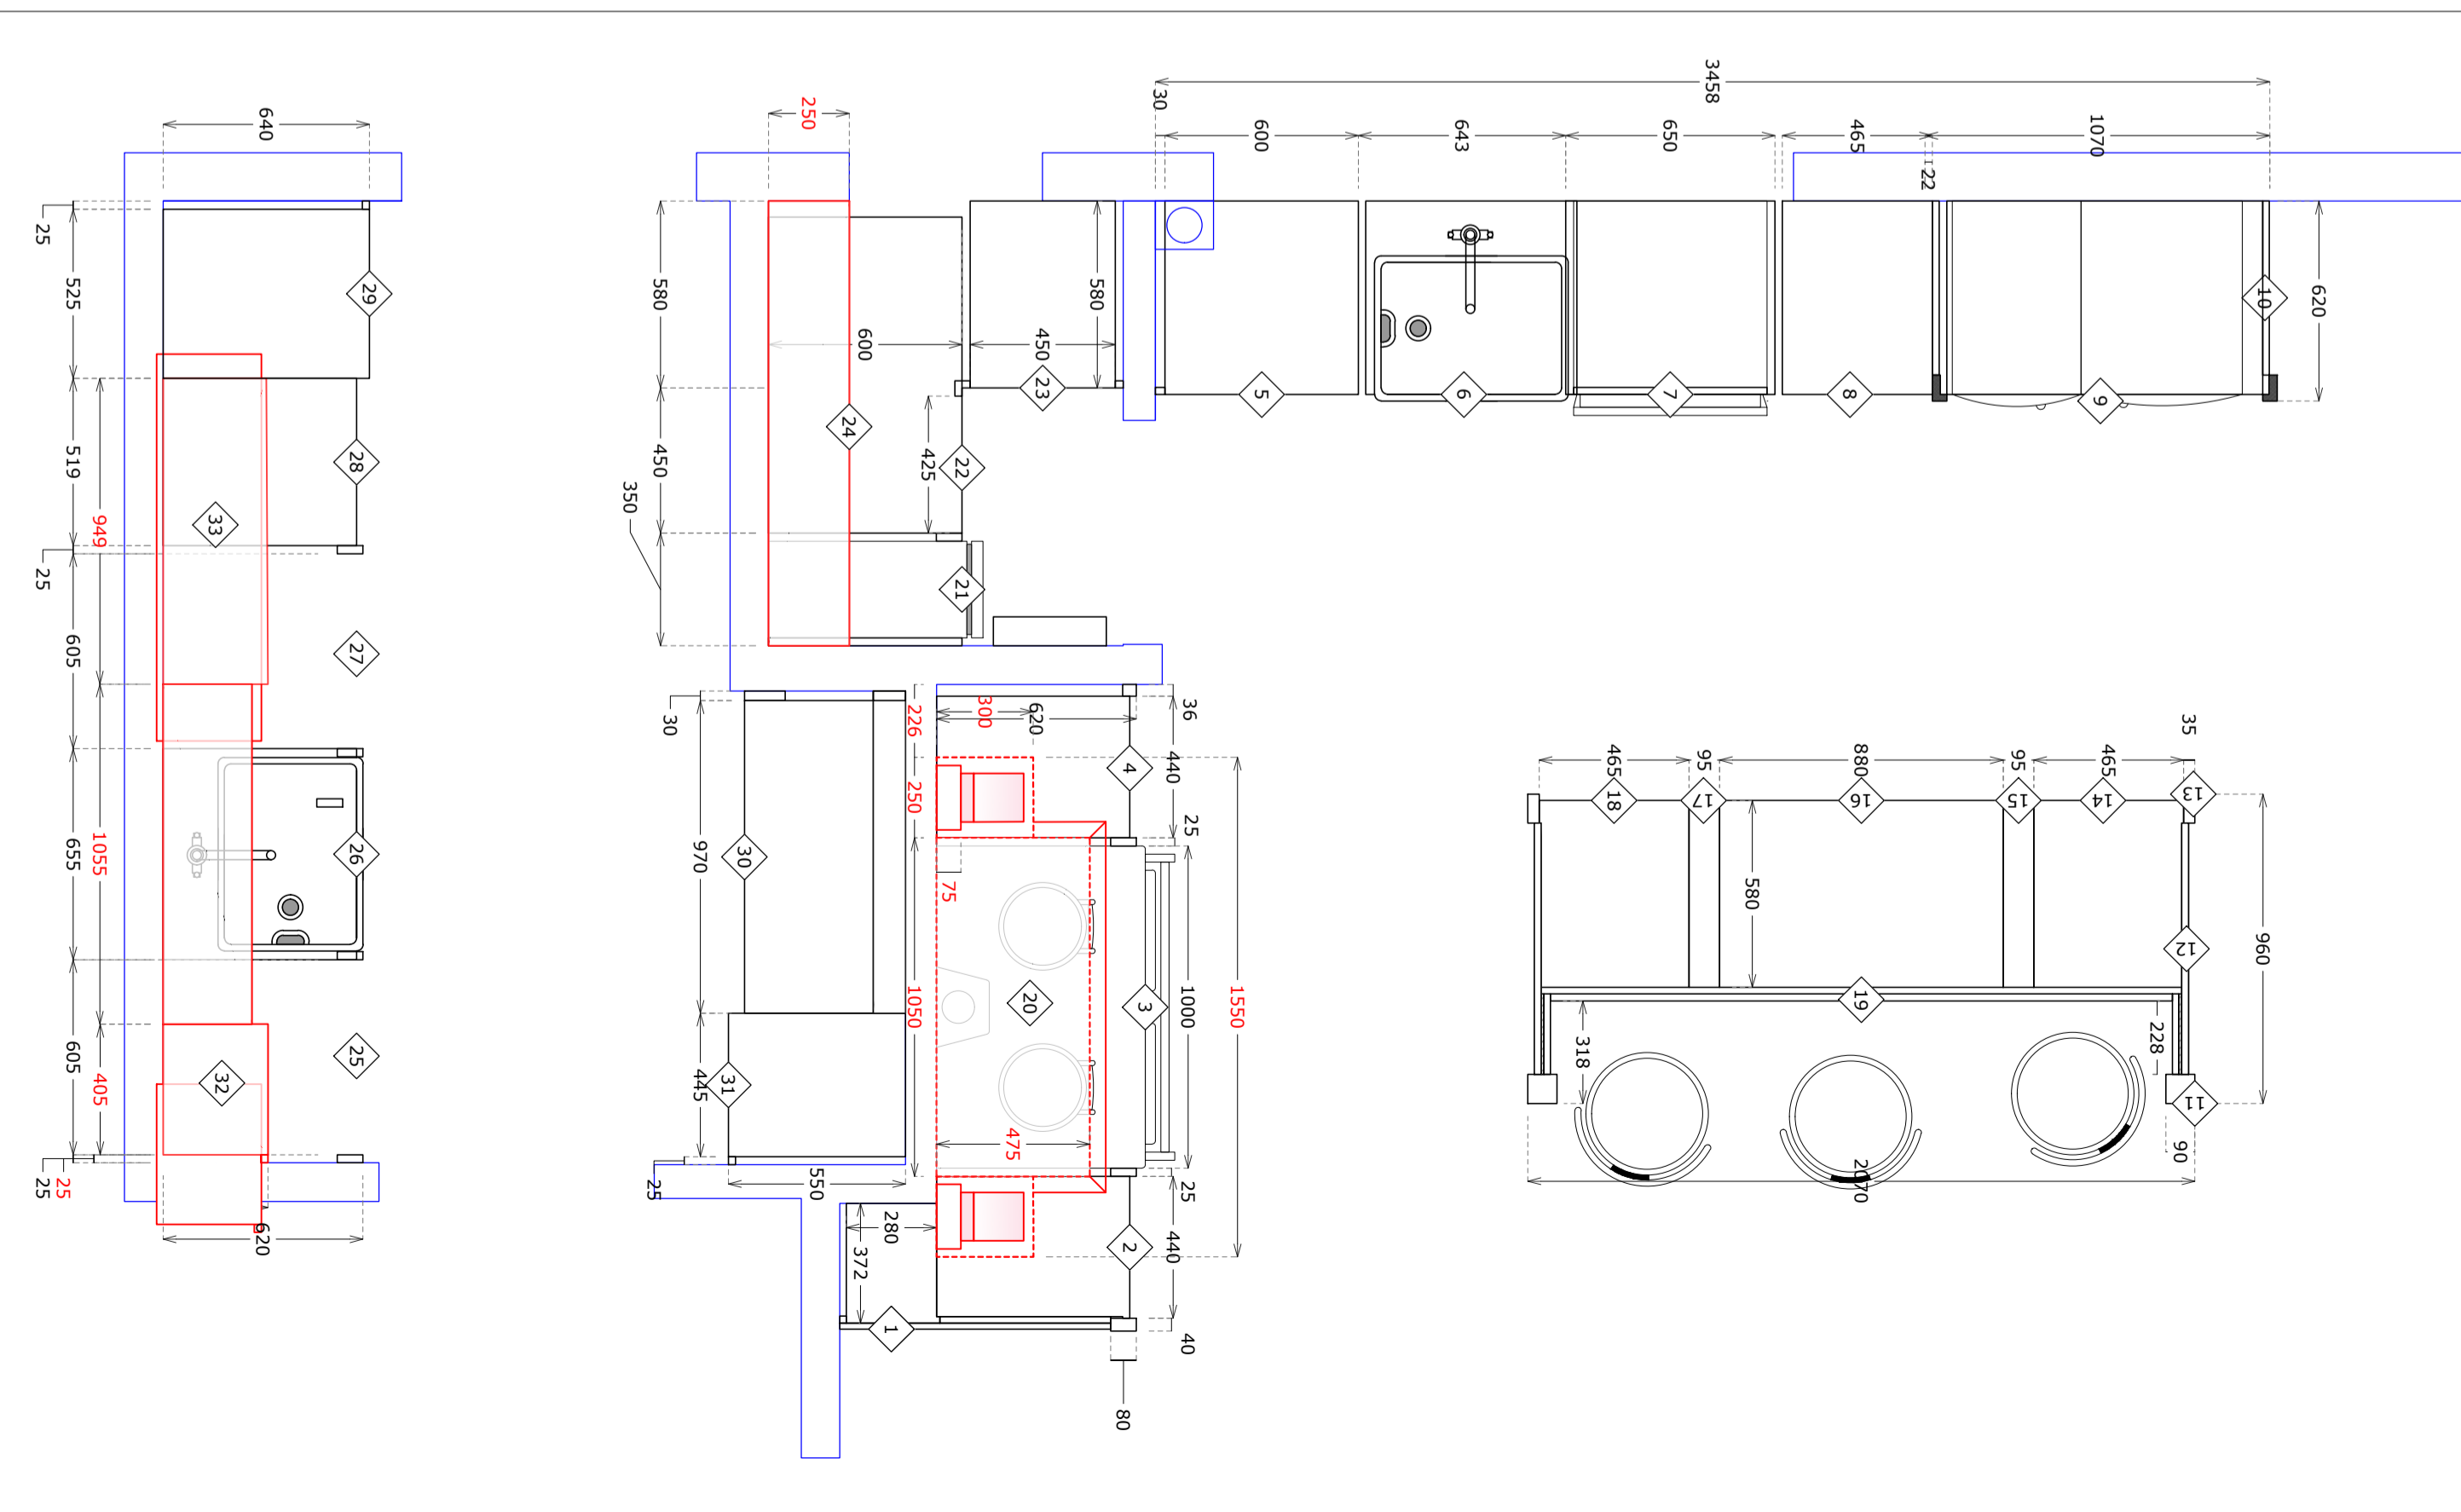


Coats

Softener

Washing machine

Tumble drier

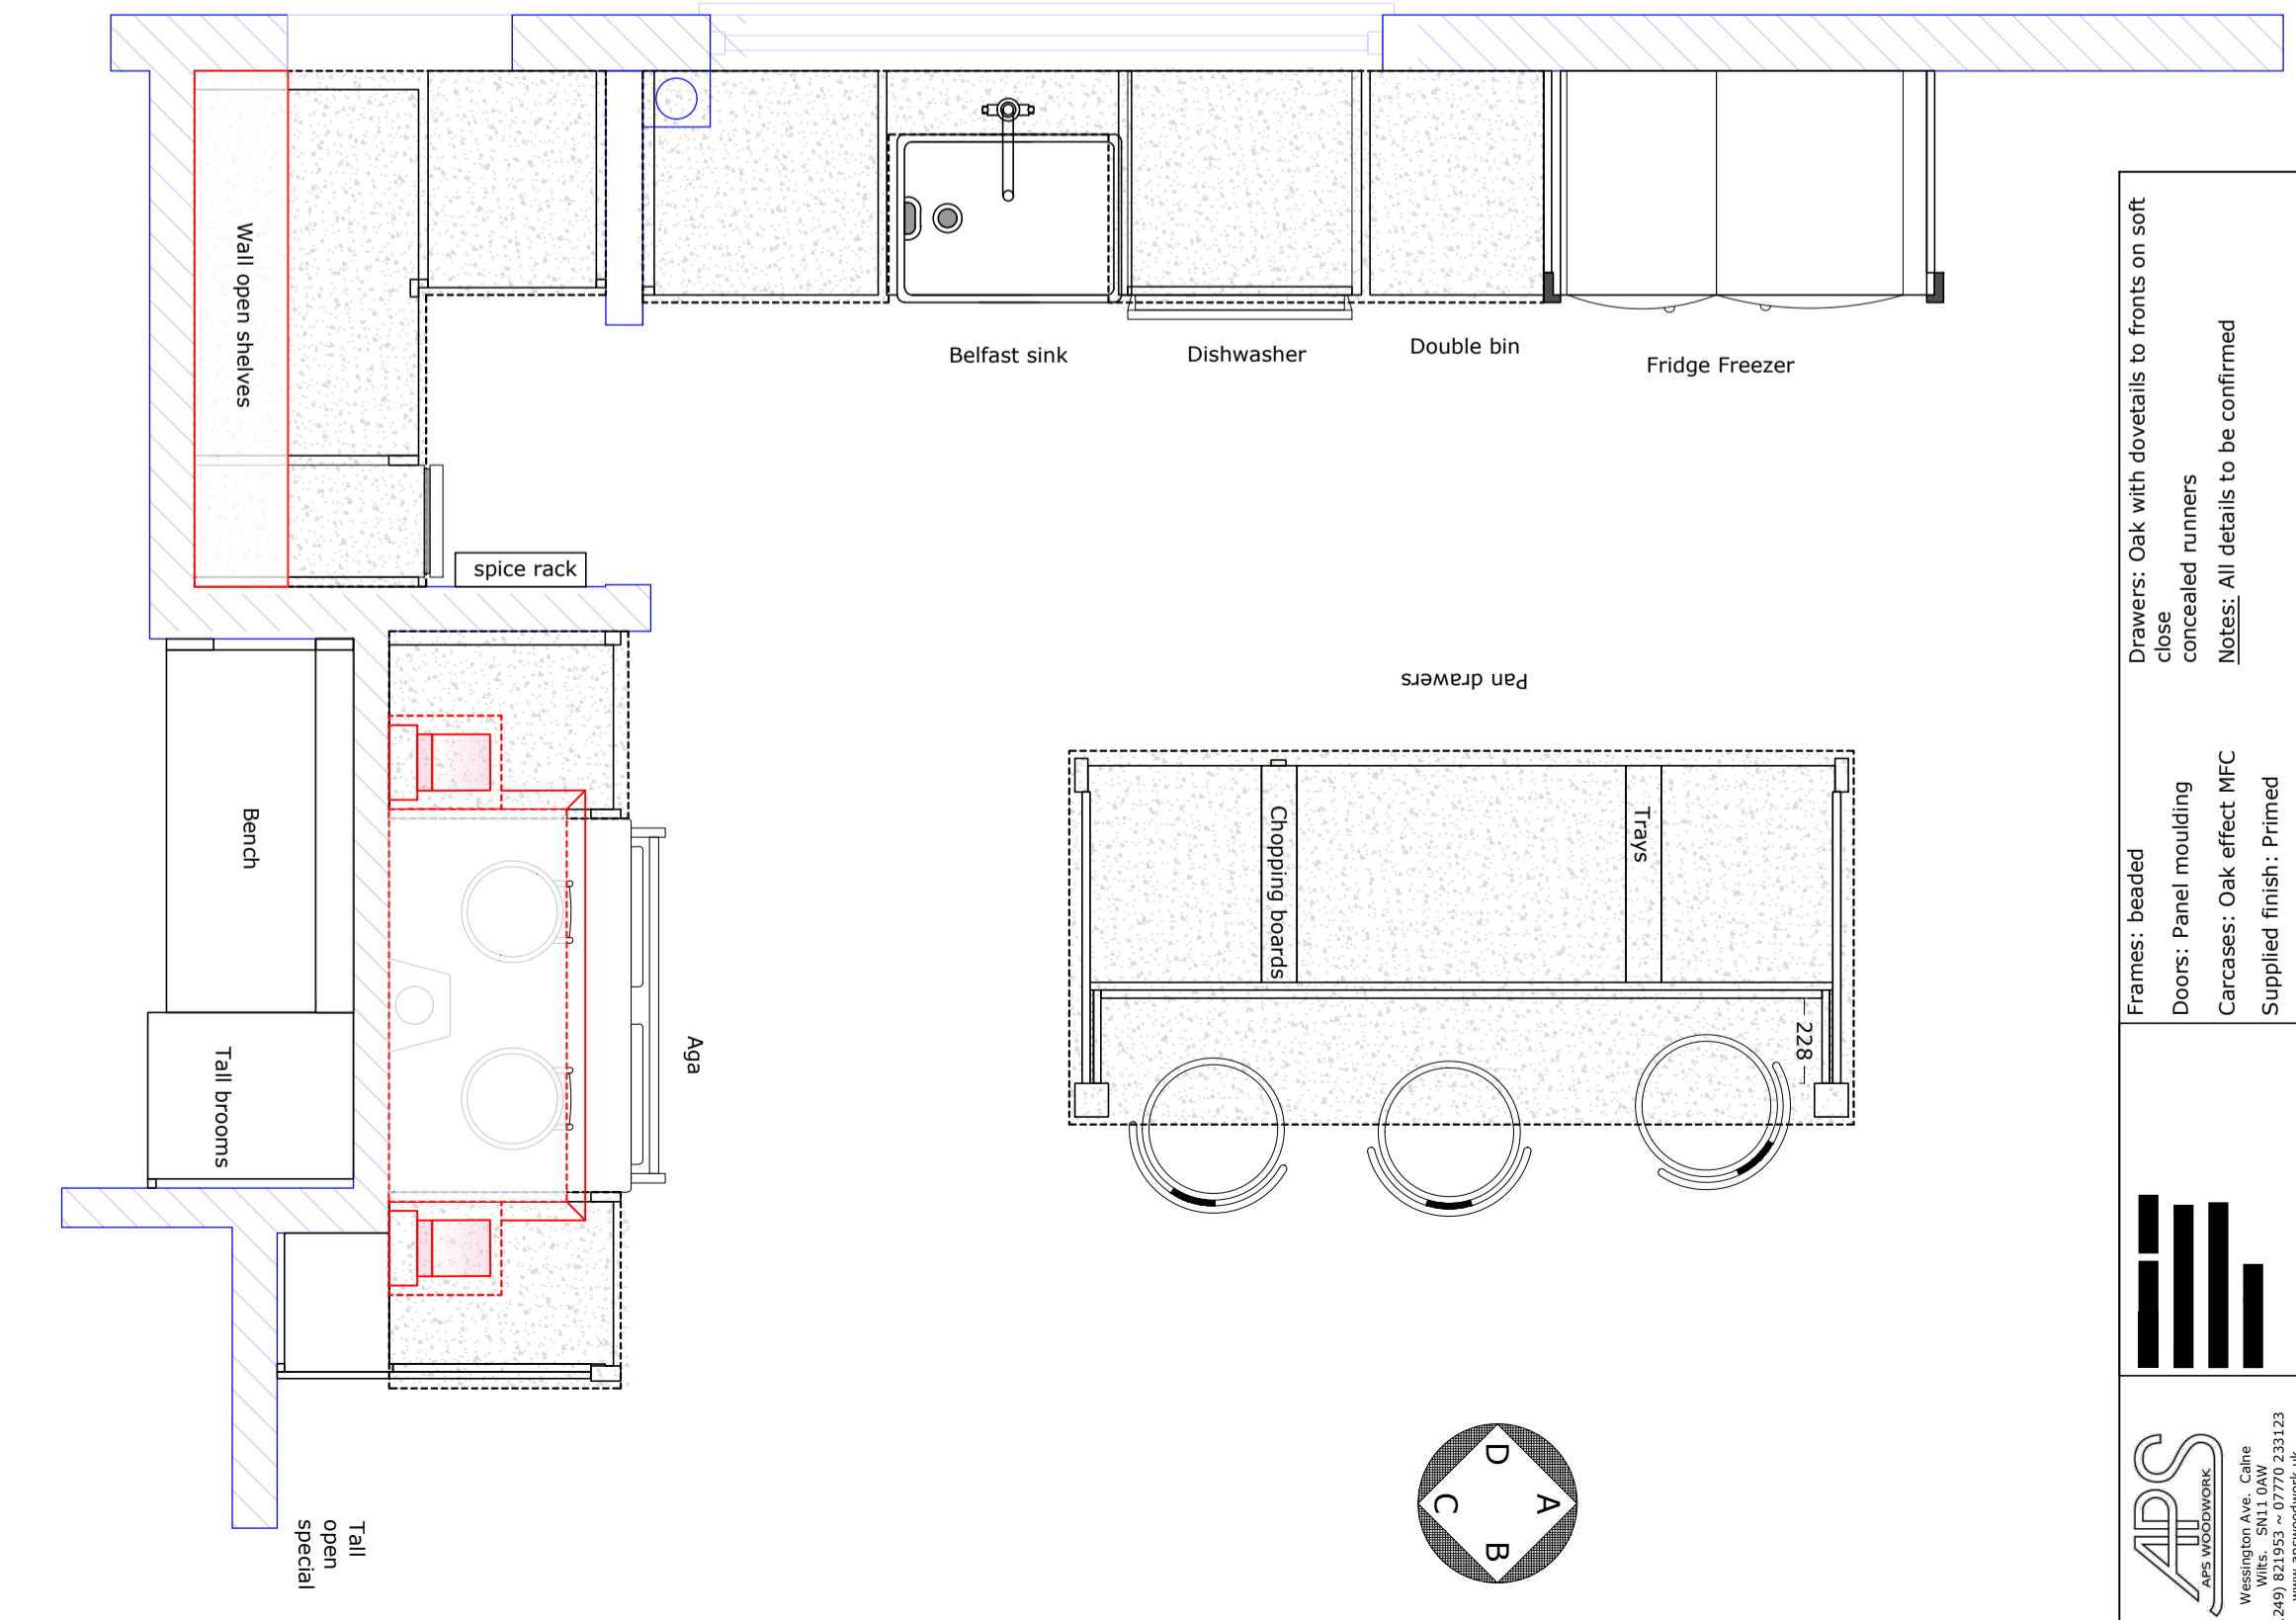

Belfast sink

Dishwasher

Double bin

Fridge Freezer

Bench

Tail brooms

Tail open special


Wall open shelves

spice rack

Pan drawers

Chopping boards

Trays

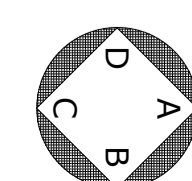

<p>Proposed kitchen</p>			