



Door and frame styles

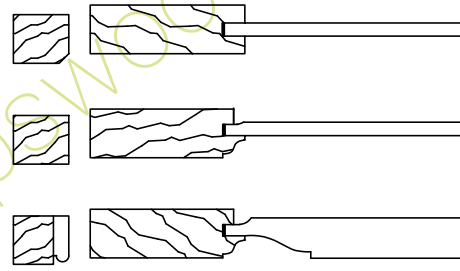

NOTE LIGHT POSITION
OVER WALL & TALL
UNITS

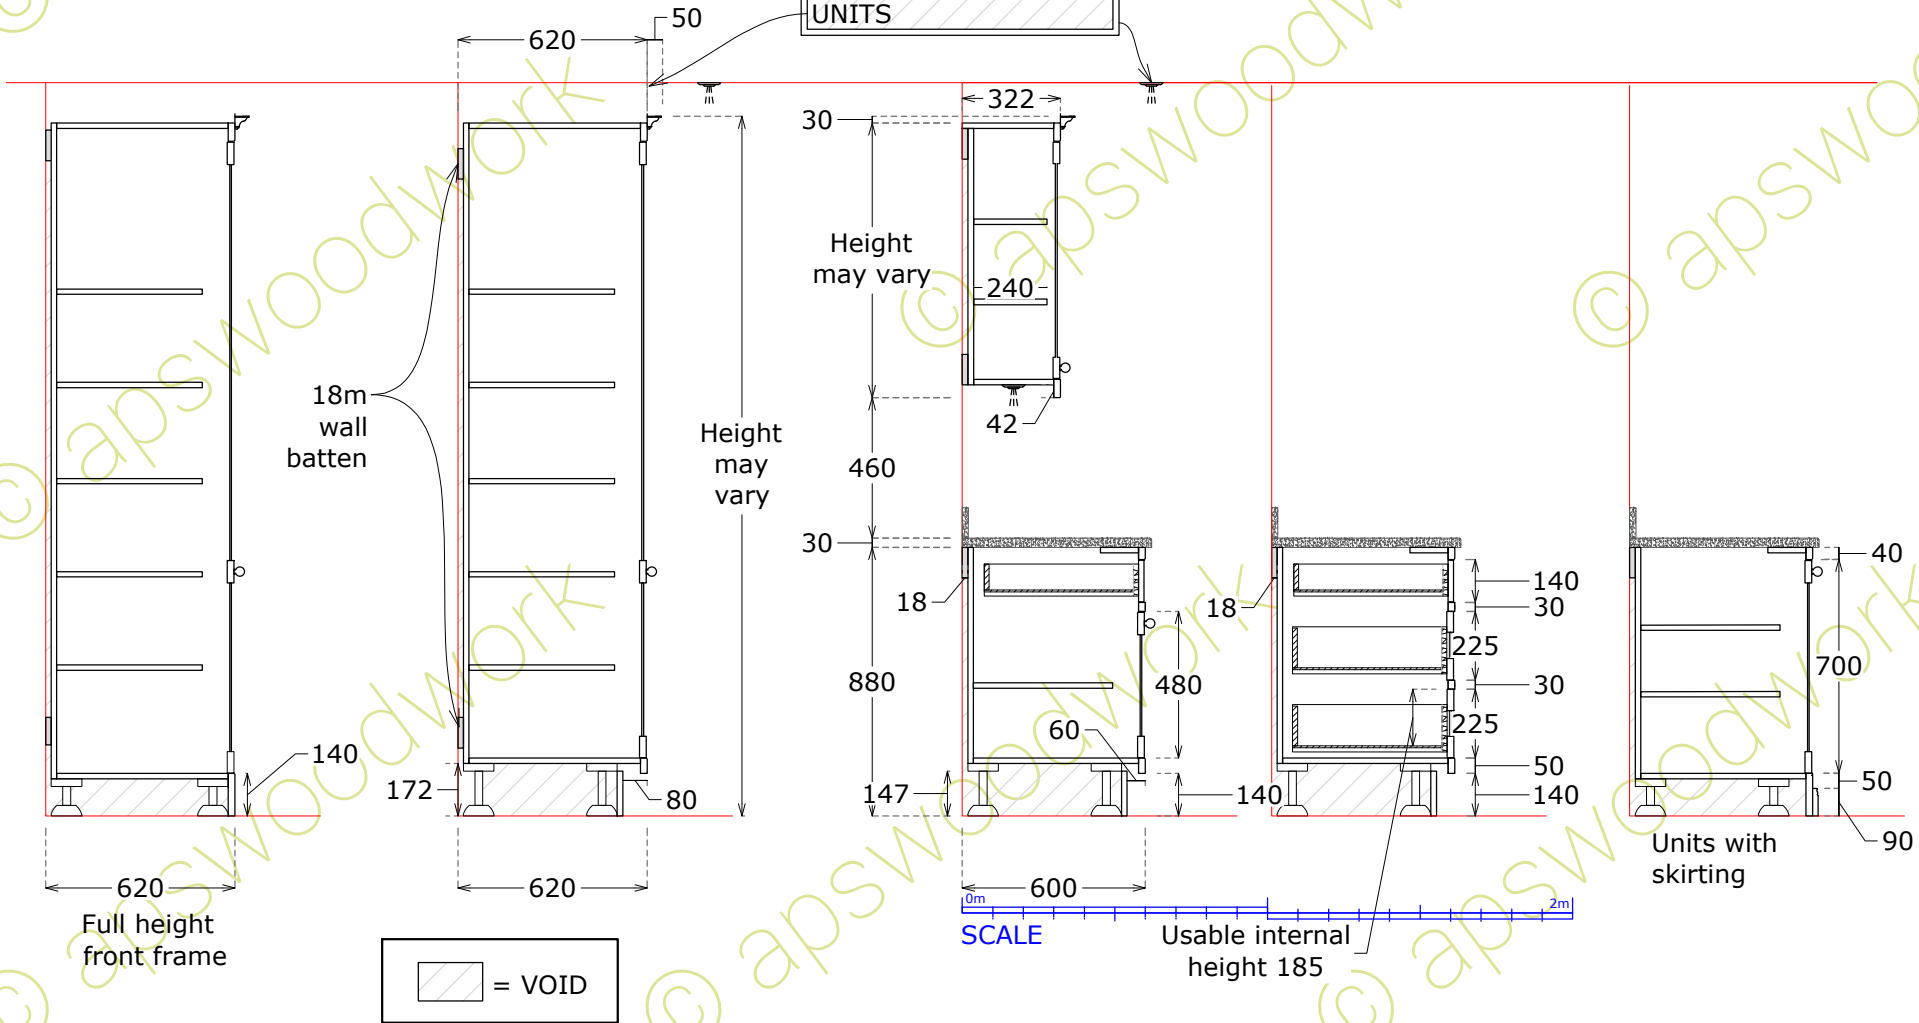

APS WOODWORK
Westington Ave., Calne
Wilts. SN11 0AW
(01249) 821953 ~ 07770 233123
www.apswoodwork.uk
andy@apswoodwork.uk
© apswoodwork Ltd

Drawers: Oak with dovetails to fronts on soft close concealed runners	Doors: shaker with flat panels	Carcases: Oak effect MFC	Supplied finish: Primed/lacquered	Scale: NTS	2020	©apswoodwork Ltd
Notes: Any combination can be chosen.						

Unit cross sections